


MD 648D IS ASSUMED TO RUN
IN A NORTH-SOUTH DIRECTION

MCKINSEY RD

INSET 'A'

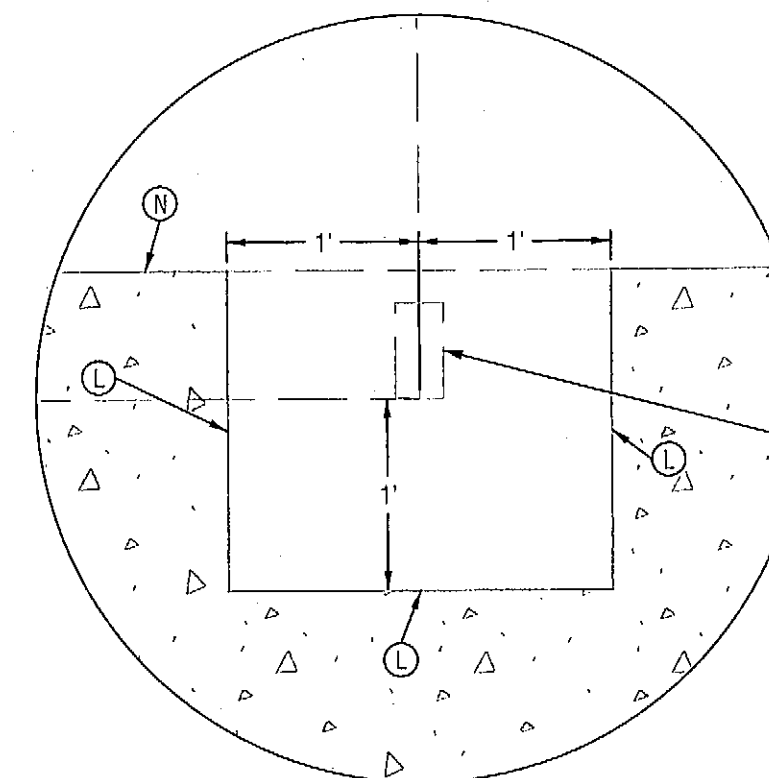


SCALE: 1" = 1'

BUS SHELTER SUPPORT

PARKING

D/W

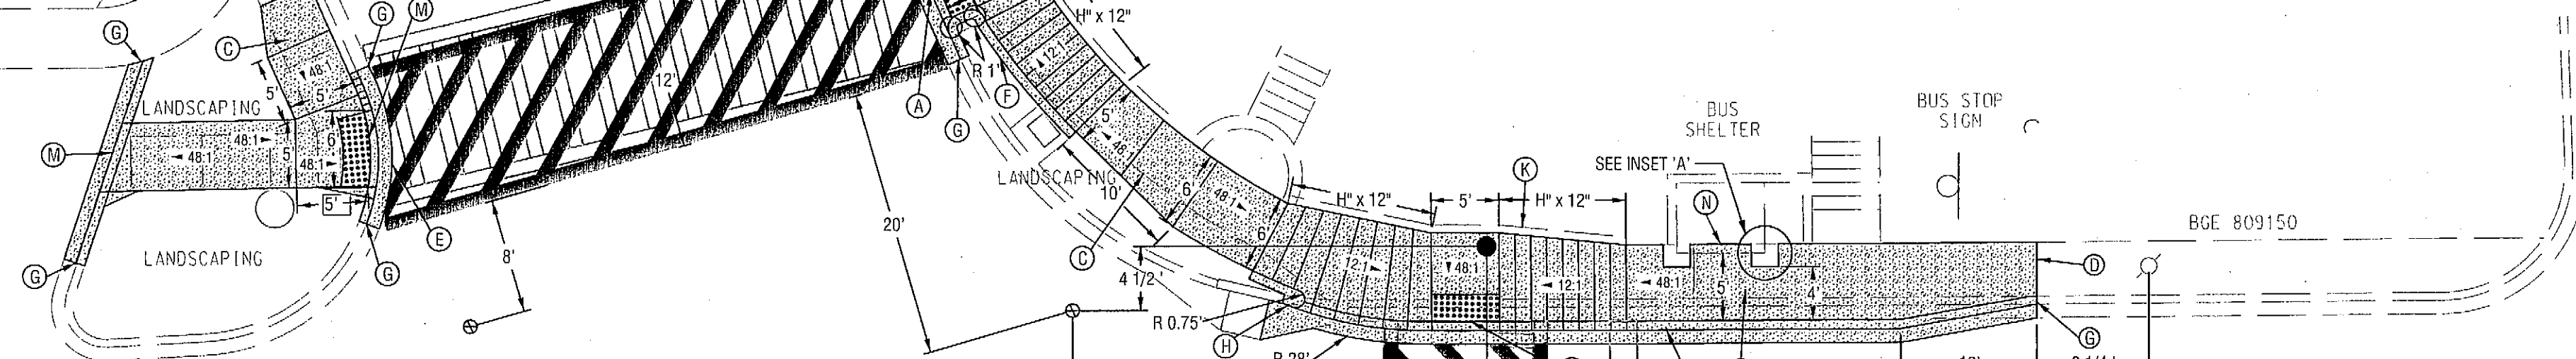

MD 648D NB
(BALTIMORE ANNAPOLIS BLVD)

MD 648D SB
(BALTIMORE ANNAPOLIS BLVD)

PARKING

BCE # UNKNOWN

BUS STOP
SIGN

LANDSCAPING BCE 501201


PARKING

RIGGS AVE

CONSTRUCTION DETAILS

- INSTALL PARALLEL SIDEWALK RAMP (MD 655.12) WITH DETECTABLE WARNING SURFACE (MD 655.40).
- INSTALL MEDIAN CUT-THROUGH (MD 655.21) WITH DETECTABLE WARNING SURFACE (MD 655.40).
- INSTALL 5 IN. SIDEWALK.
- MATCH EXISTING SIDEWALK.
- INSTALL TYPE A COMBINATION CURB AND GUTTER.
- INSTALL TYPE A CURB.
- MATCH EXISTING CURB.
- MATCH EXISTING DRAINAGE INLET.
- INSTALL TYPE A COMBINATION CURB AND GUTTER, NOSED DOWN.
- EXISTING BACKER CURB TO REMAIN.
- SAWCUT AROUND EXISTING BUS SHELTER AND LEAVE EXISTING SIDEWALK.
- SECTION AROUND EXISTING BUS SHELTER SUPPORT. MATCH EXISTING SIDEWALK.
- INSTALL RAMP AS SHOWN WITH DETECTABLE WARNING SURFACE (MD 655.40).
- MATCH EXISTING BUS SHELTER.
- INSTALL COMBINATION SIDEWALK RAMP (MD 655.13) WITH DETECTABLE WARNING SURFACE (MD 655.40).

GEOMETRIC LEGEND

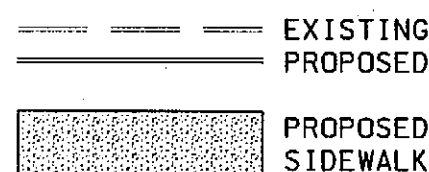

NOTE:
SIDEWALK JOINTS SHOWN
ARE APPROXIMATE.



STATE OF MARYLAND
DEPARTMENT OF TRANSPORTATION
STATE HIGHWAY ADMINISTRATION

OFFICE OF TRAFFIC & SAFETY
TRAFFIC ENGINEERING DESIGN DIVISION

MD 648D AT MCKINSEY RD /RIGGS AVE
APSCPS UPGRADE
SEVERNA PARK, MD

GEOMETRIC DETAIL SHEET

SCALE 1" = 10' DATE 6/19/2013 CONTRACT NO. XX5235178

DESIGNED BY MFESA COUNTY ANNE ARUNDEL

DRAWN BY ESA LOGMILE 02064803.61

CHECKED BY MF TMS NO. M106

F.A.P. NO. TOD NO.

TS NO. 305G-DE DRAWING SG-02 OF 03 SHEET NO. 2 OF 3

**PARSONS
BRINCKERHOFF**

100 S. Charles Street
Tower 1, 10th Floor
Baltimore, MD 21201
(Ph) 410-787-5050
(Fax) 410-727-4608
<http://www.pbworld.com>

PLOTTED: Wednesday, June 19, 2013 AT 08:17 AM
FILE: T:\172124A-TrafficDesignServices\TRF\03\Phone\p\SG_0001-01_MD_648 @ Riggs.dgn